
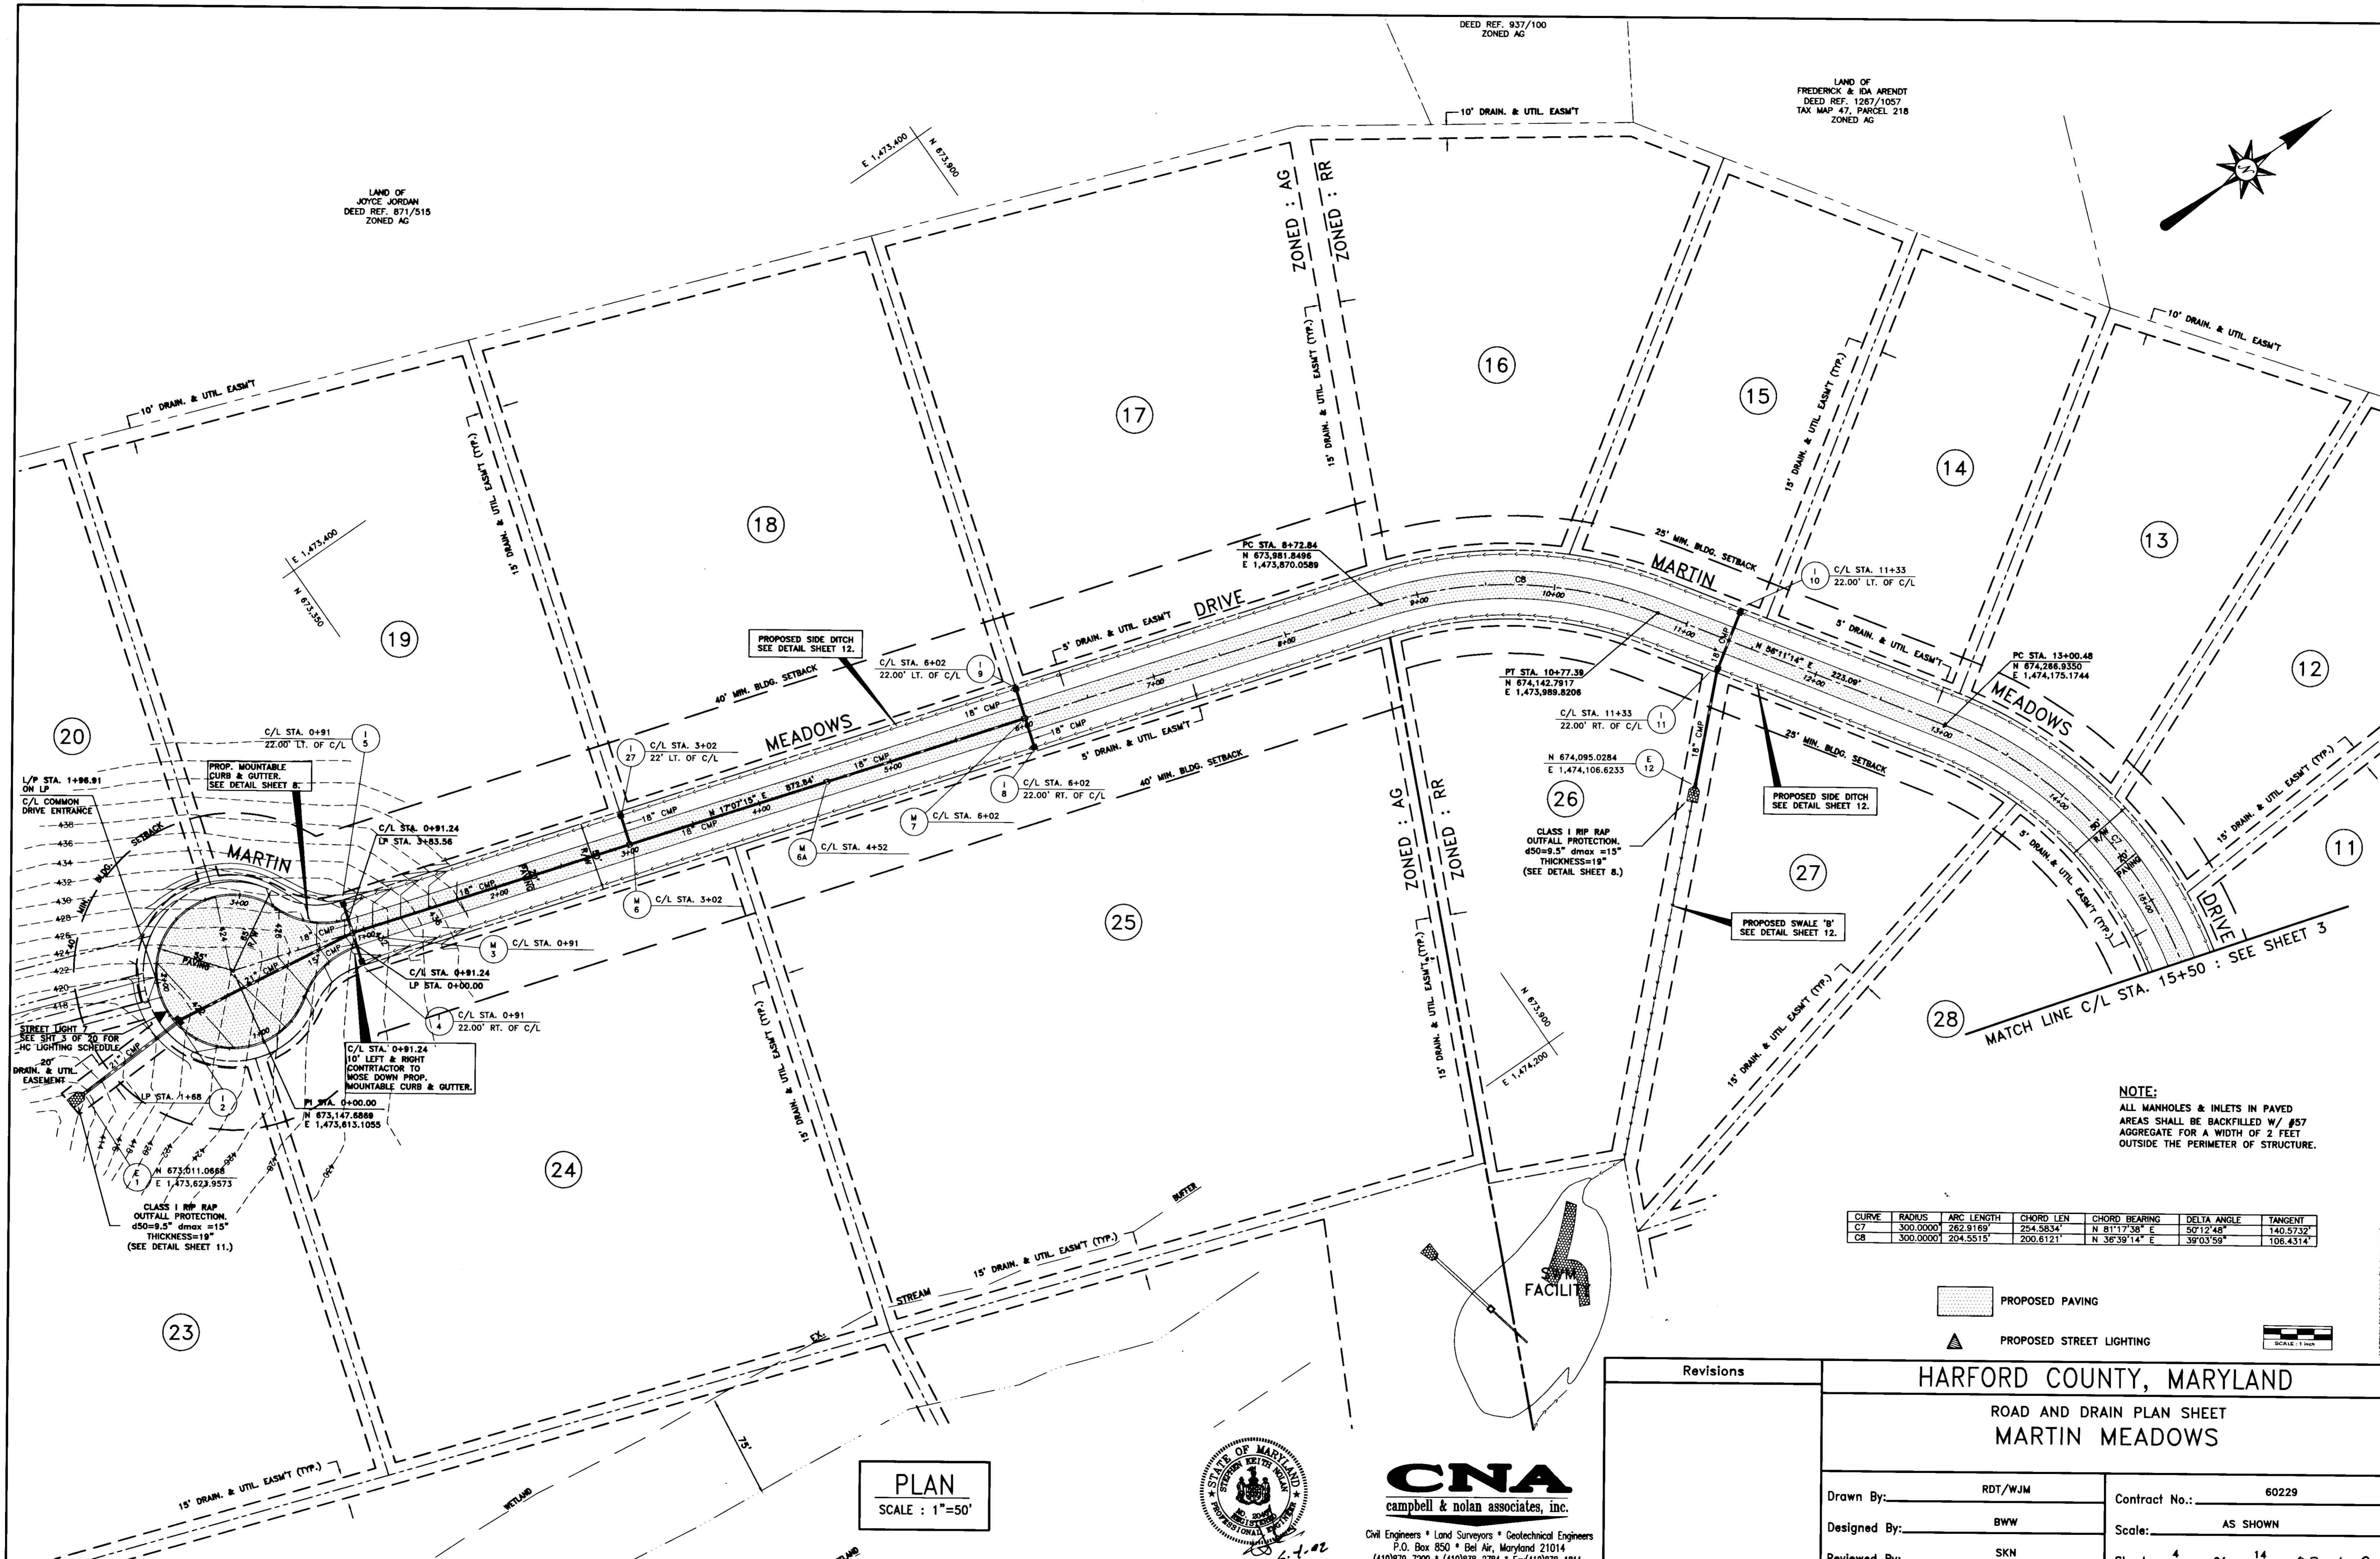


LAND OF
JOYCE JORDAN
DEED REF. 871/515
ZONED AG

DEED REF. 937/100
ZONED AG

LAND OF
FREDERICK & IDA ARENDT
DEED REF. 1287/1057
TAX MAP 47, PARCEL 218
ZONED AG

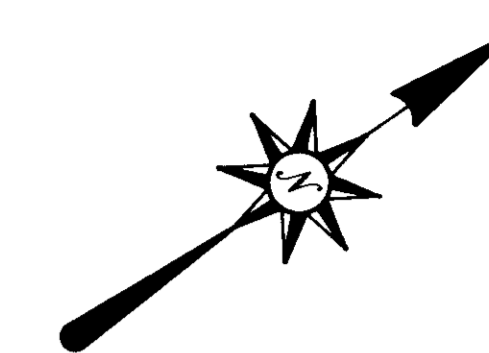

NOTE:
ALL MANHOLES & INLETS IN PAVED
AREAS SHALL BE BACKFILLED W/ #57
AGGREGATE FOR A WIDTH OF 2 FEET
OUTSIDE THE PERIMETER OF STRUCTURE.

CURVE	RADIUS	ARC LENGTH	CHORD LEN	CHORD BEARING	DELTA ANGLE	TANGENT
C7	300.0000	262.9169	254.5834	N 81°17'36" E	50°12'48"	140.5732
C8	300.0000	204.5515	200.6121	N 36°39'14" E	39°03'59"	106.4314

PROPOSED PAVING

PROPOSED STREET LIGHTING



PLAN
SCALE : 1"=50'



CNA
campbell & nolan associates, inc.

Civil Engineers * Land Surveyors * Geotechnical Engineers
P.O. Box 850 * Bel Air, Maryland 21014
(410)879-7200 * (410)838-2784 * Fax(410)838-1811

Revisions	HARFORD COUNTY, MARYLAND	
	ROAD AND DRAIN PLAN SHEET	
	MARTIN MEADOWS	
Drawn By: RDT/WJM	Contract No.: 60229	
Designed By: BWV	Scale: AS SHOWN	
Reviewed By: SKN	Sheet 4 of 14	020609